

RECORD OF U.S. PUBLIC LAND SURVEY CONTROL STATION

QUARTER SECTION CORNER  $\frac{26}{26} | \frac{26}{26}$  T 11 N, R 21 E, OZAUKEE COUNTY, WISCONSIN

GEODETIC SURVEY BY: \_\_\_\_\_

STATE PLANE COORDINATES OF: NAD 27  
NORTH 513178.36  
EAST 2544738.29 ELEV: 783.28


ELEVATION OF STATION: 780.56 THETA ANGLE: \_\_\_\_\_

HORIZONTAL DATUM: WISCONSIN STATE PLANE COORDINATE SYSTEM, SOUTH ZONE

VERTICAL DATUM: MEAN SEA LEVEL, 1929 ADJUSTMENT  
*KAPUR: ASSOC  
OZ CTY REMON. PROGRAM  
1998*

HORIZONTAL & VERTICAL CONTROL ACCURACY: SECOND ORDER

LOCATION SKETCH:

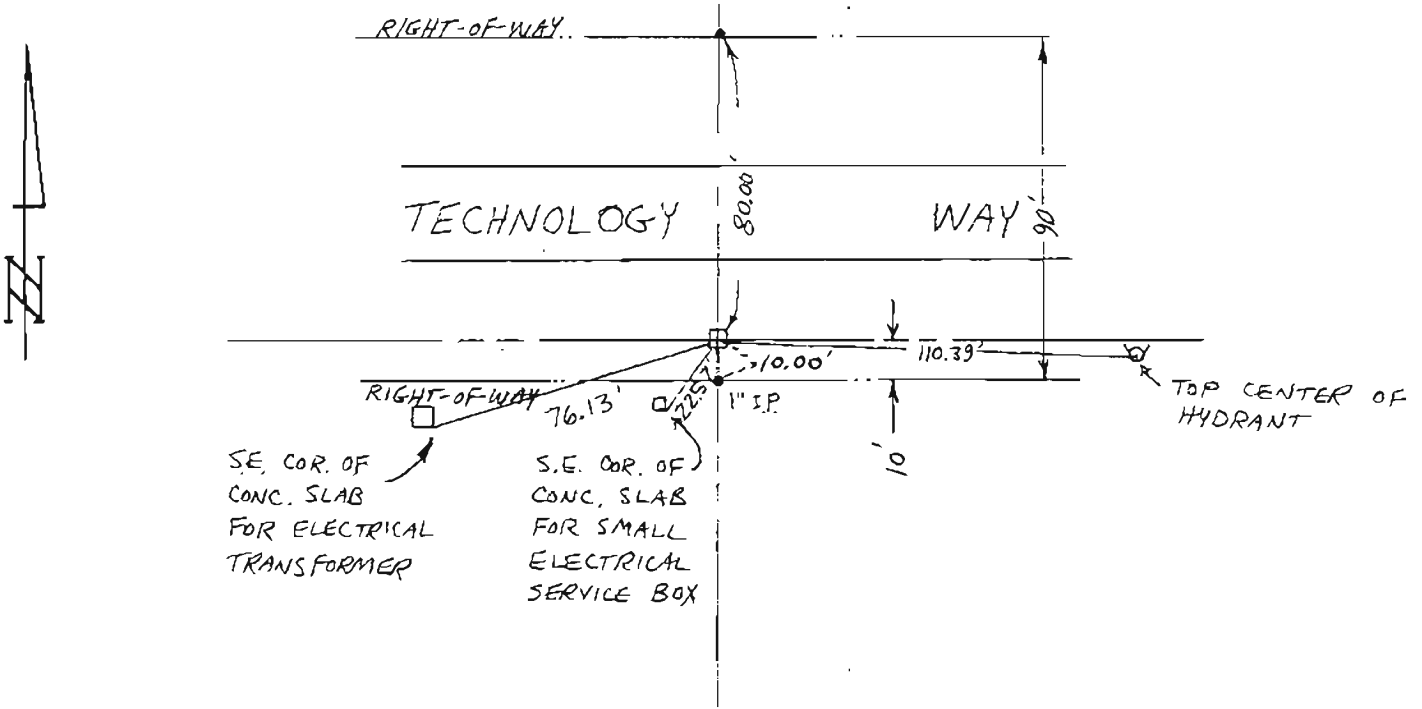

SURVEYOR'S AFFIDAVIT:

STATE OF WISCONSIN) SS  
SHEBOYGAN COUNTY)

I HEREBY CERTIFY THAT THE ABOVE SECTION CORNER MONUMENT WAS REMOVED FOR ROAD CONSTRUCTION. I REPLACED THE MONUMENT AFTER CONSTRUCTION IN 1995, AND TIES WERE TAKEN AS SHOWN. A REVISED ELEVATION IS SHOWN.



DATE OF SURVEY: 7/24/96 Kenneth R. Wolf S - 1421  
REGISTERED LAND SURVEYOR